


Photo sourced from **nearmap.com**

APPROVED EXTRACTION AREA ———

SITE BOUNDARY ———

PhotoMap by nearmap.com
Date of capture 22/5/2018
Rectification & Georeferencing Approx only.

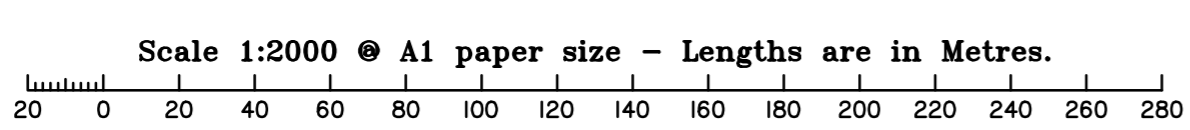

General Notes

This Plan has been prepared for the Client under specific instructions as per the Job Number & date of this plan. It is suitable for the purpose of Engineering Design only and is not to be used by any other person or corporation or for any other purpose, and is subject to the following limitations:

- The boundaries shown hereon have been determined from plan dimensions only. No search has been undertaken for Easements or other encumbrances on Title.
- No report is made on any services or features other than those shown hereon. Prior to any demolition, excavation or construction, relevant Authorities should be contacted for the possible location of further services and detailed location of all services.
- These notes form an integral part of this plan and no part of this plan may be reproduced in whole or in part without these notes.

SCHLENCKER SURVEYING (QLD)
Gold Coast • Brisbane
Consultants in Surveying, Mapping & Development

A.B.N. 36 908 833 411
PO Box 41,
Helensvale, QLD 4212.

Site 206,
Helensvale Professional Centre
2 St. John Oswald Ct.,
Helensvale, QLD 4212.

Ph: (07) 5573 6744
Fax: (07) 5573 6756
Mob: 0413 546 950
EMAIL: mail@ssq.net.au

SITE PLAN

Lot 22 in DP1082435,
Lot 23 in DP1077509 &
Lot 494 in DP720450
TWEED SHIRE COUNCIL
Altona Road vide
Crescent Street, CUDGEN.

Level Datum : Assumed
LAKE LEVEL GAUGE RL 2-0
Site BM 1 Drill hole in Conc RL 3-21

SURVEYED		DATE	
DRAWN	DATE	CHECKED	DATE
KDC	2.7.2018	KWS	11.7.2018

SCALE 1:2000 DWG. NO. 11038-02

© 11038 HANSON - Altona Drawings | 11038-02 Site Plan.dwg